
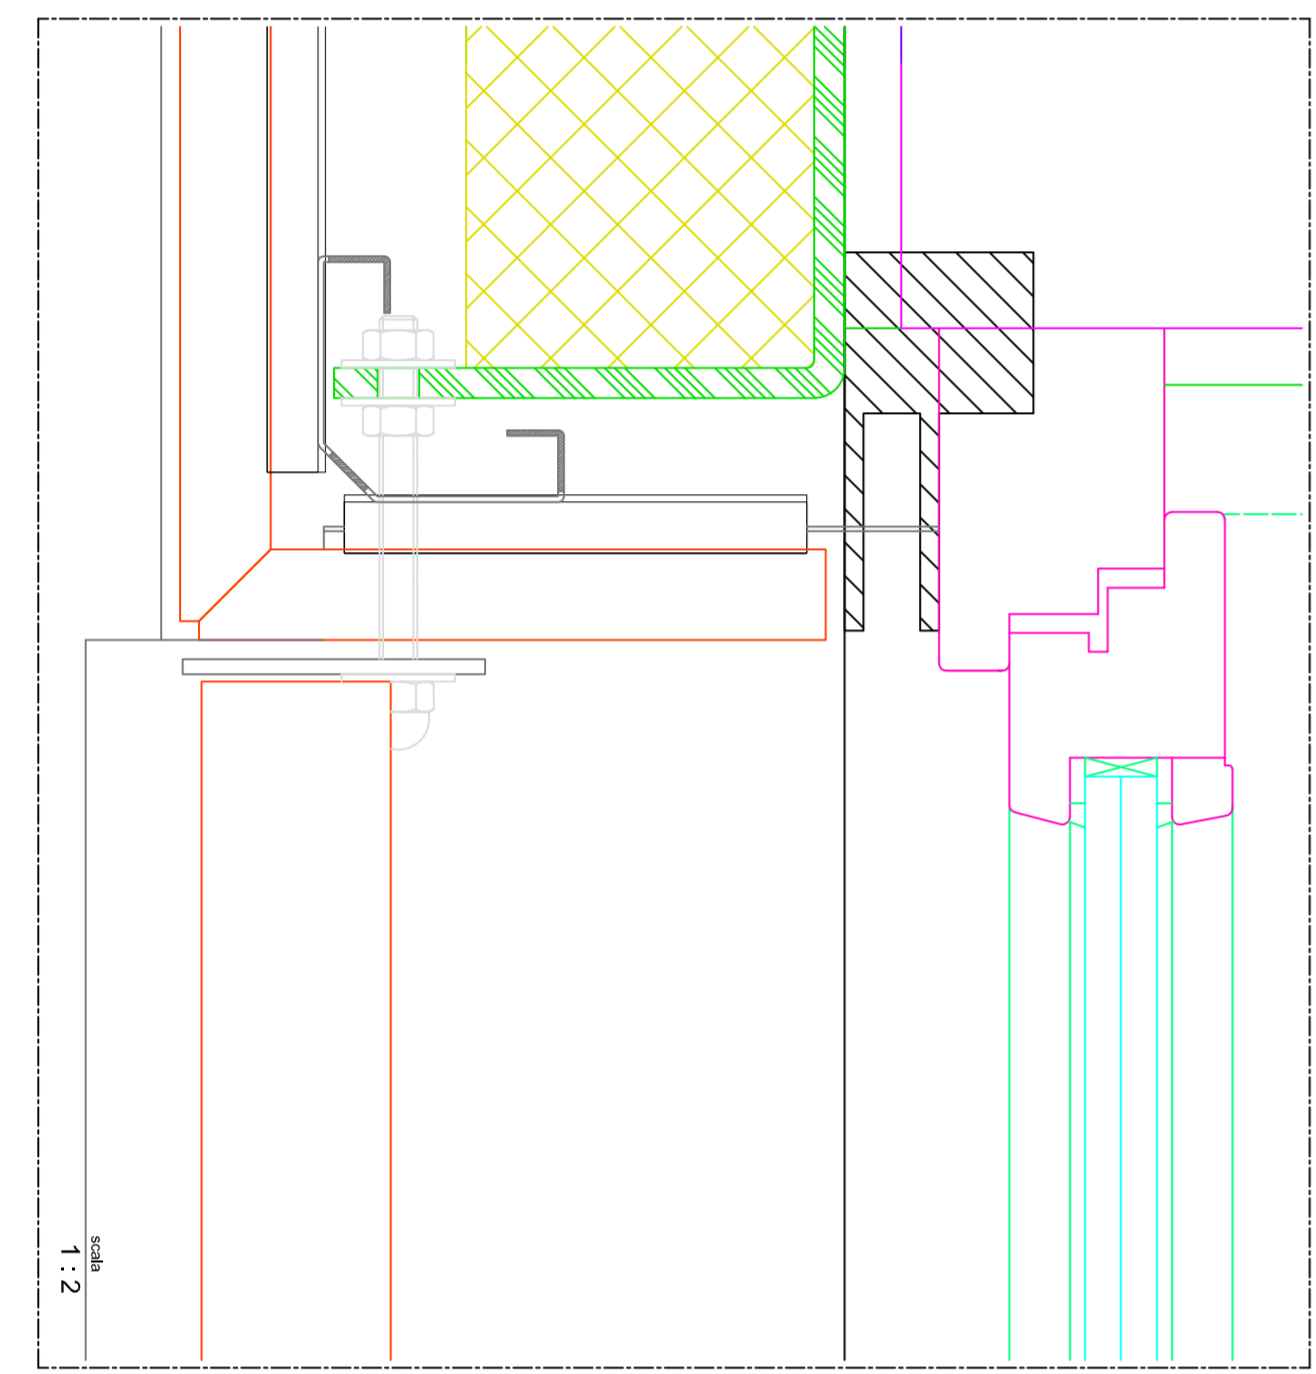
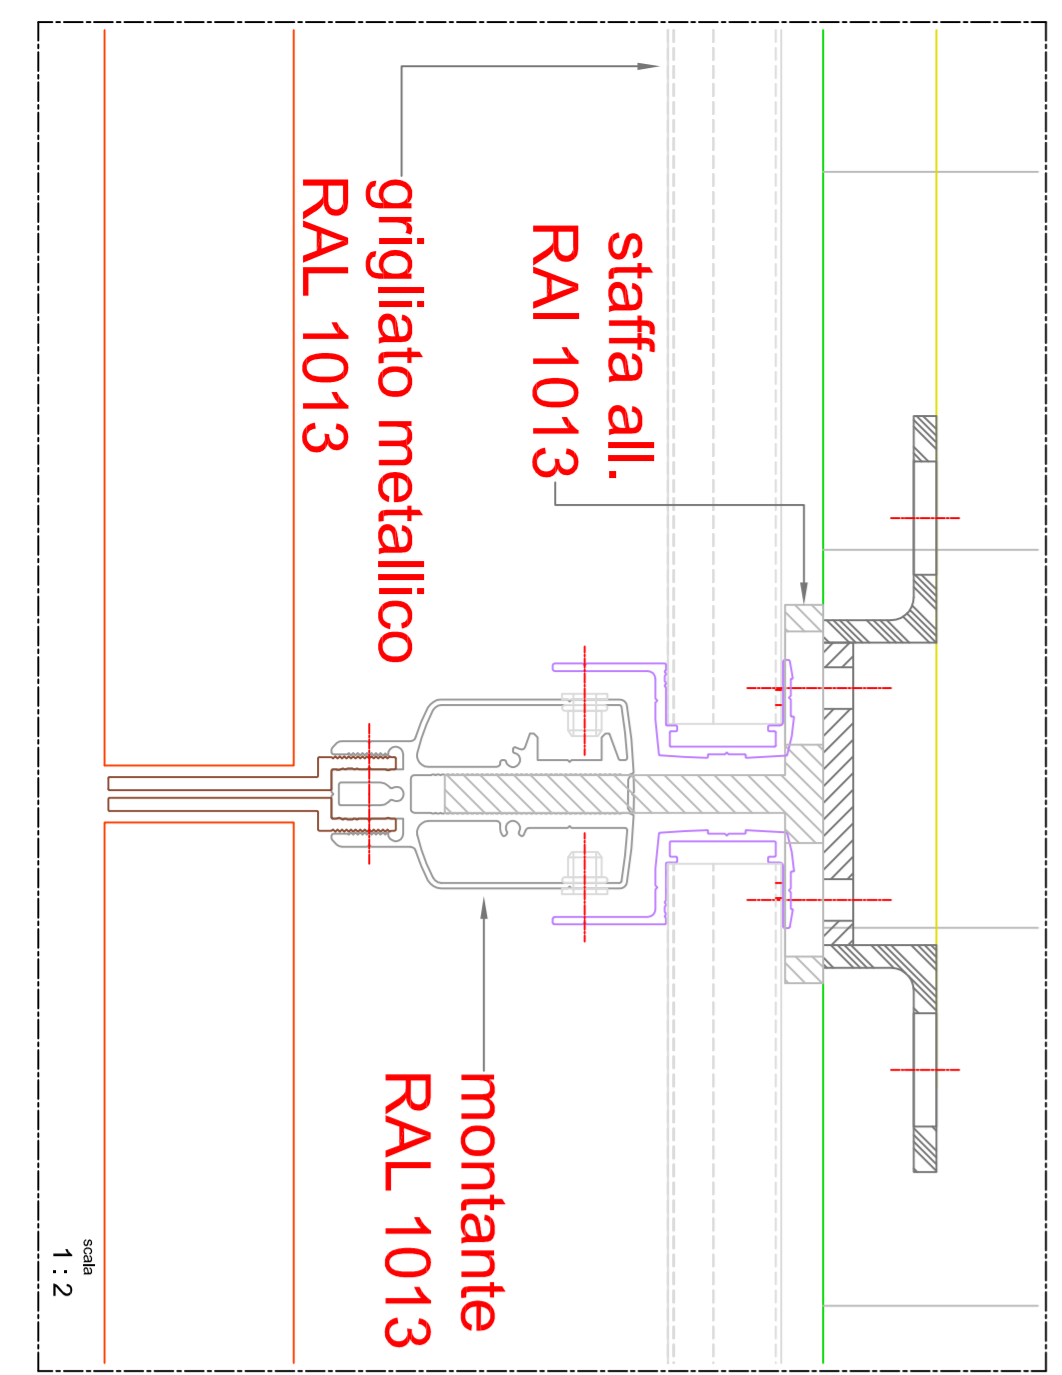
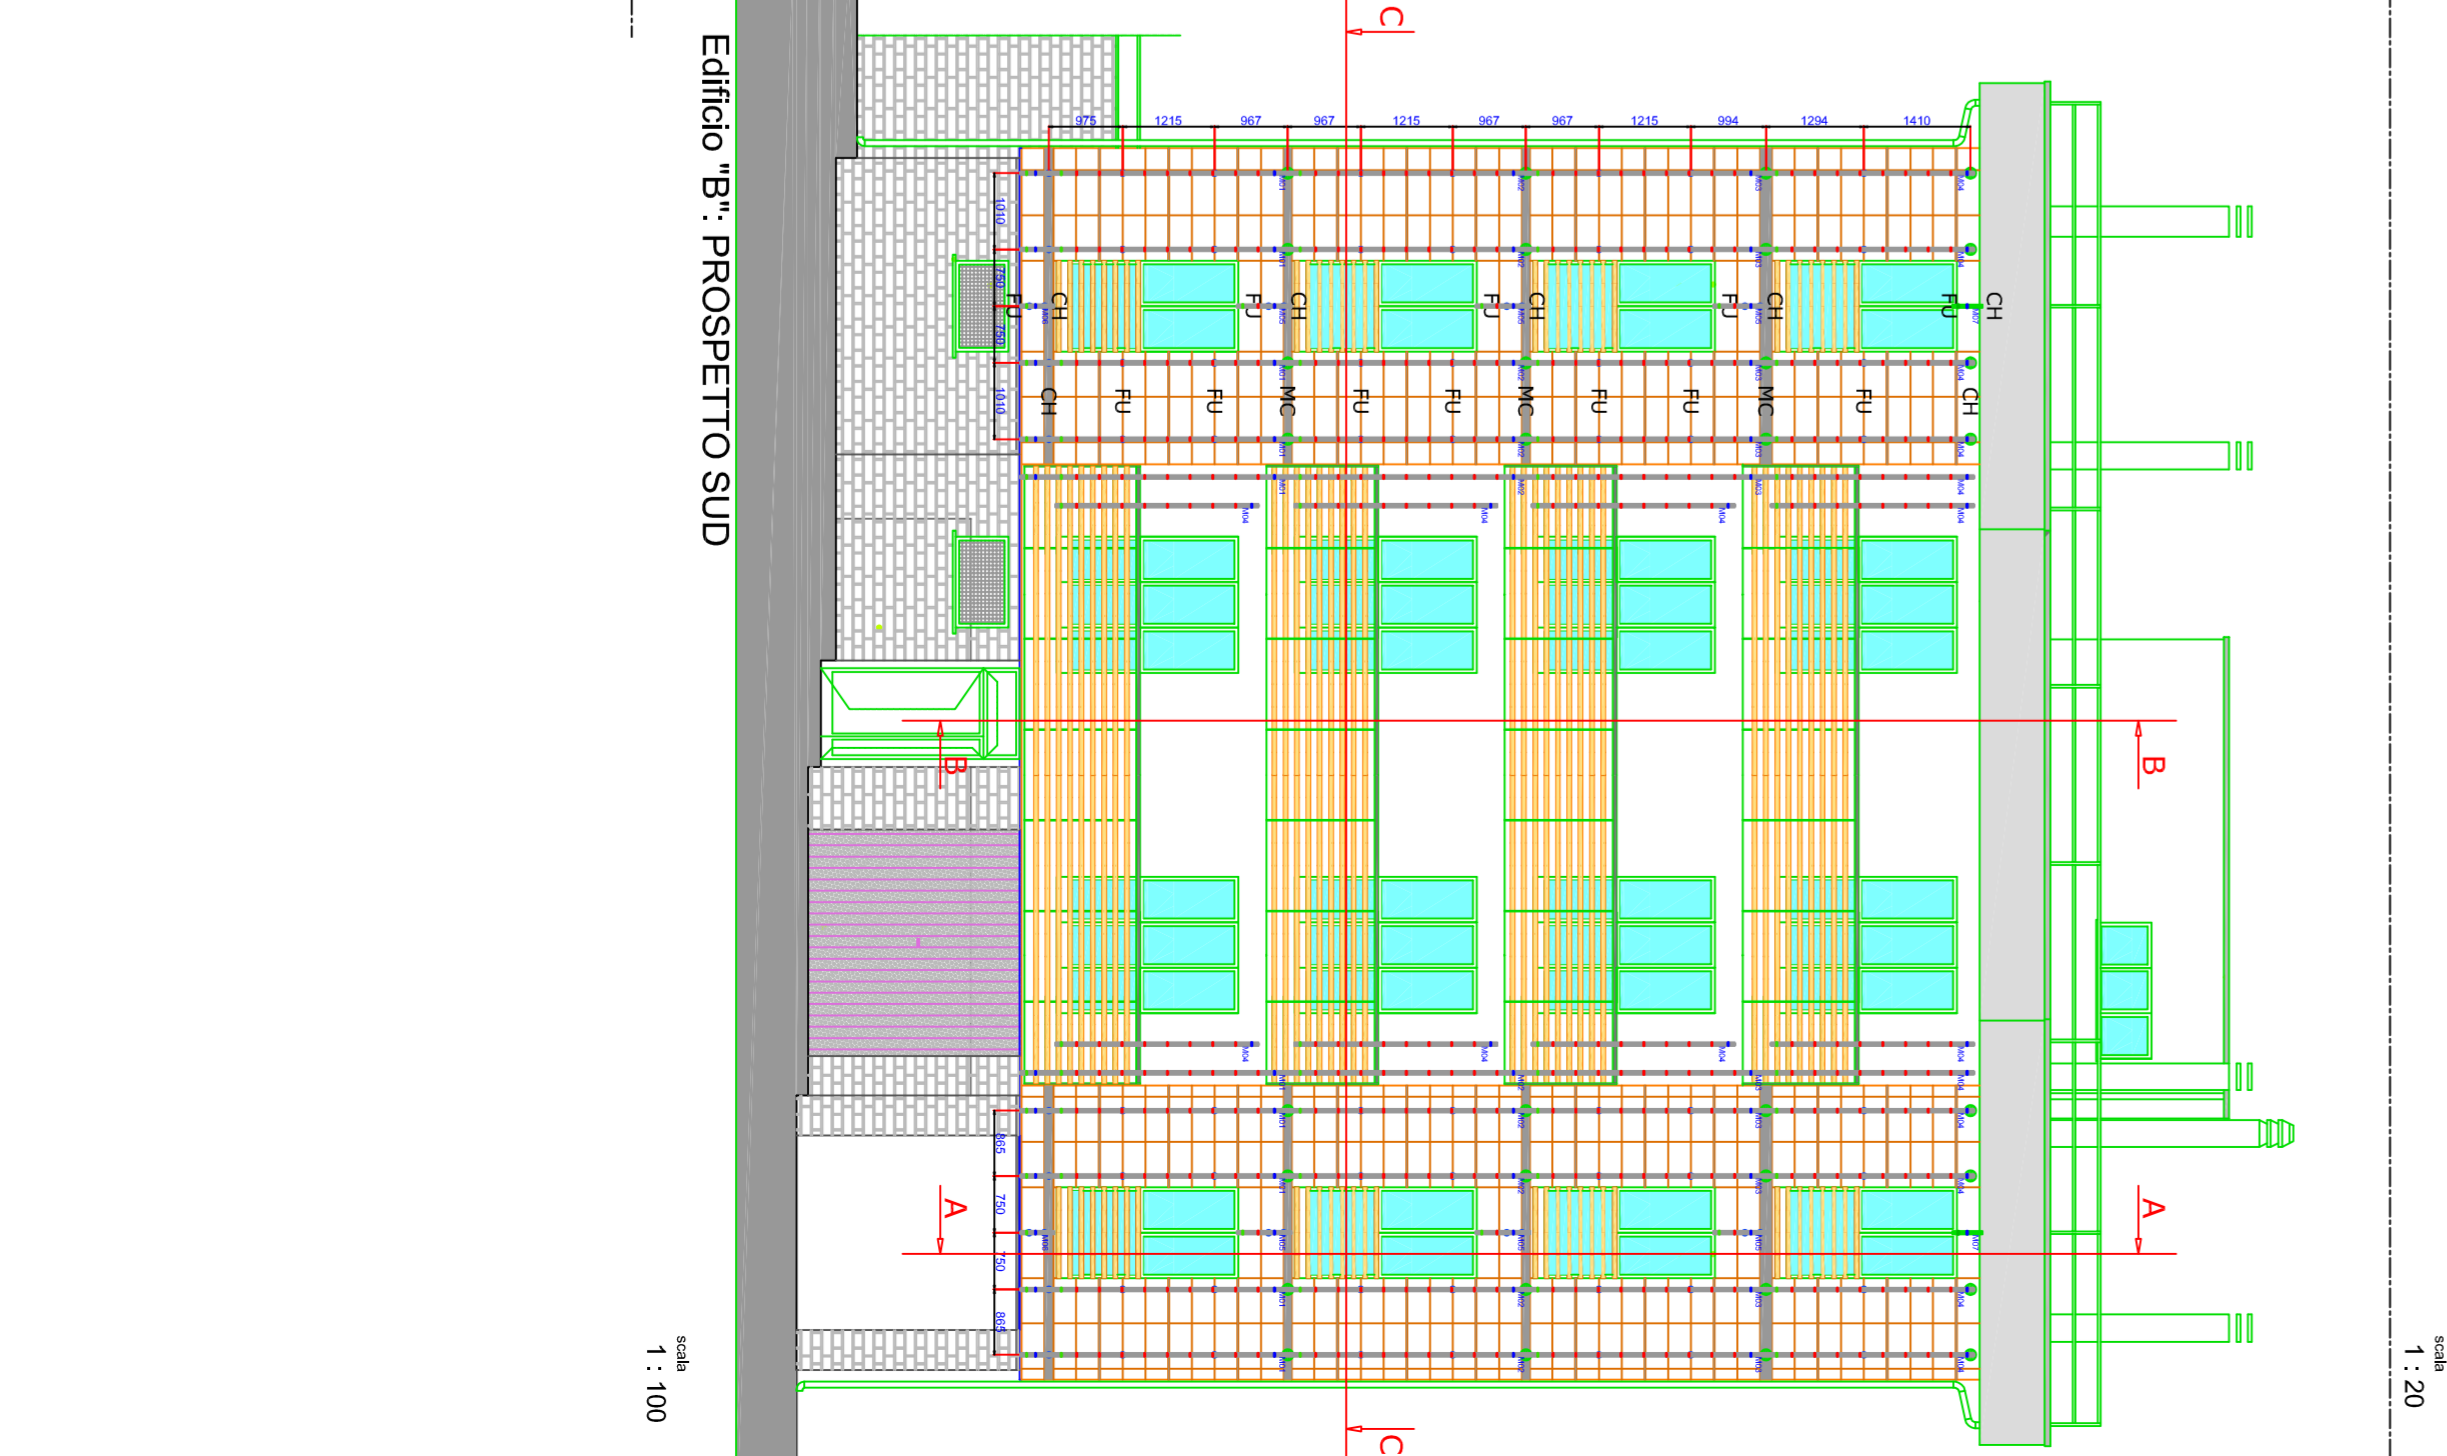


sez. C-C

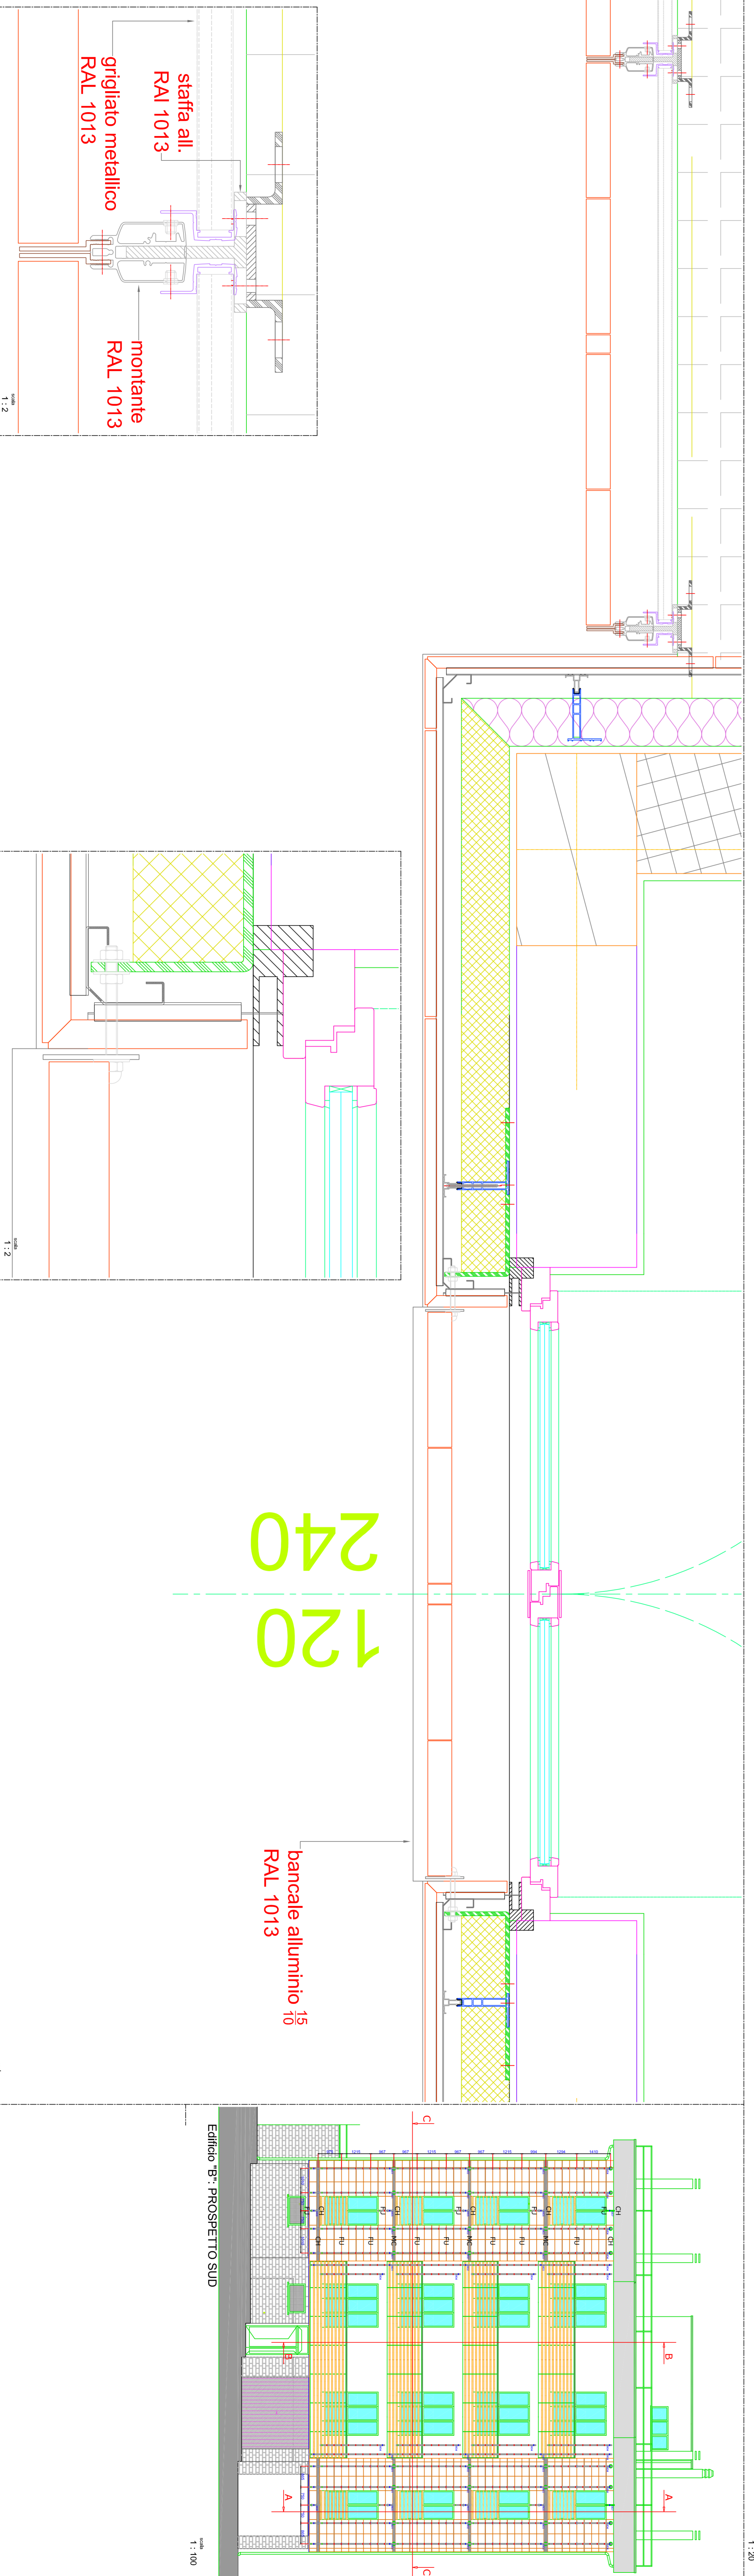

1:5

1:100